




/01

Waste Water Treatment

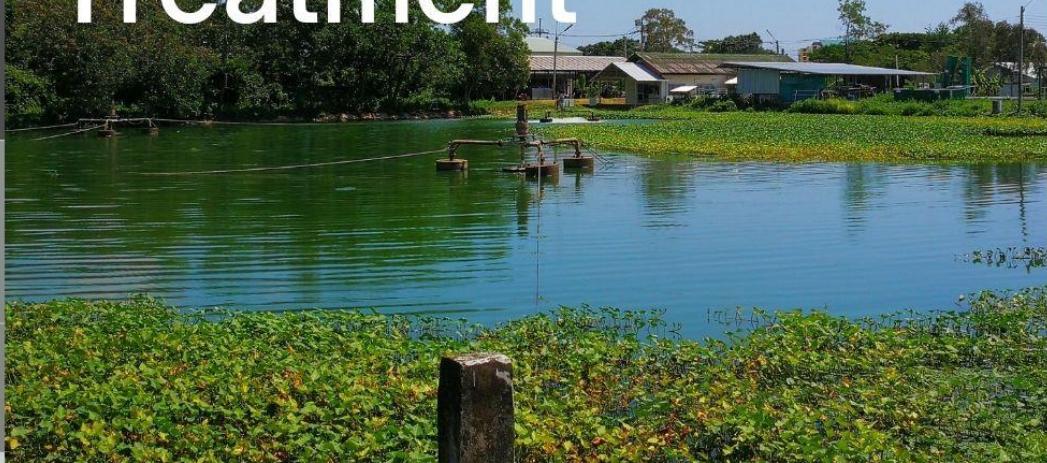


The sewage water, the water usage patterns of students and staff of Walailak University are both grey water, namely wastewater from washing either from bathing, dishes or laundry and black water as wastewater from toilets due to Walailak University is a comprehensive university. Walailak University has a method to dispose sewage water with regard to environment and well-being of community. In the part of black water, The University use underground septic tank set to disposal. For the gray water to be collected by the combined pipe system into the central wastewater treatment of university. The central wastewater treatment plant uses aerated lagoon, followed by the pond stabilization. The treated wastewater characteristic is better than the wastewater standard which determinate by the Pollution Control Department, Thailand. The treated water was utilized for watering a tree in the university area and fishing.



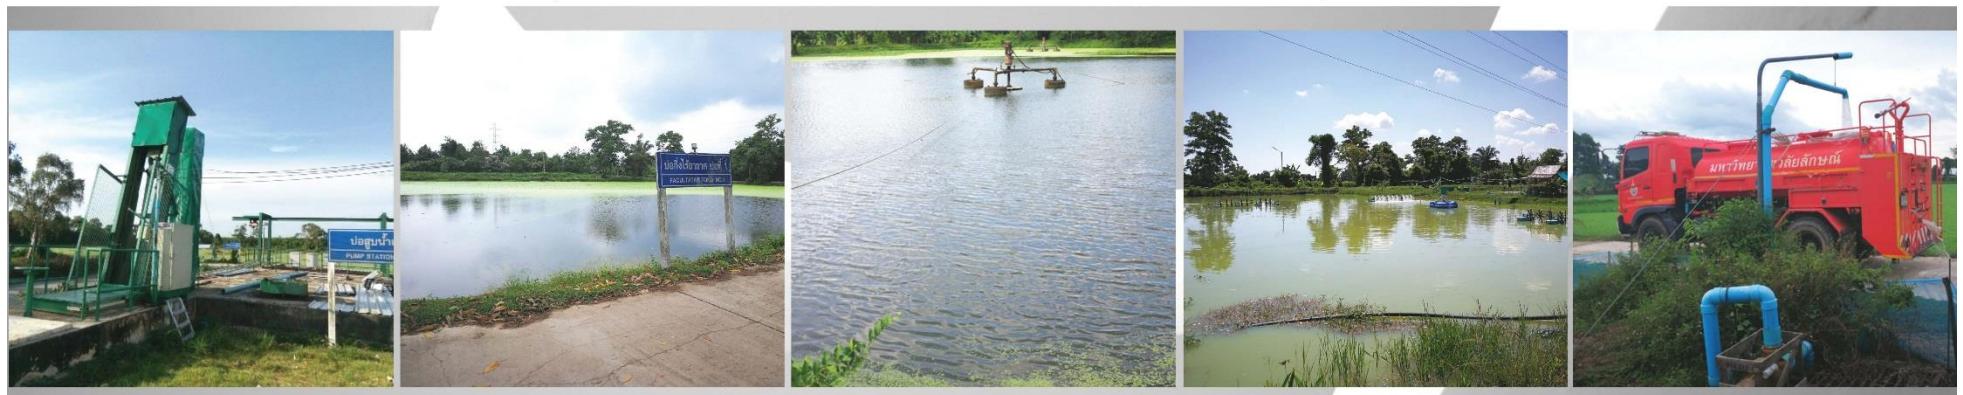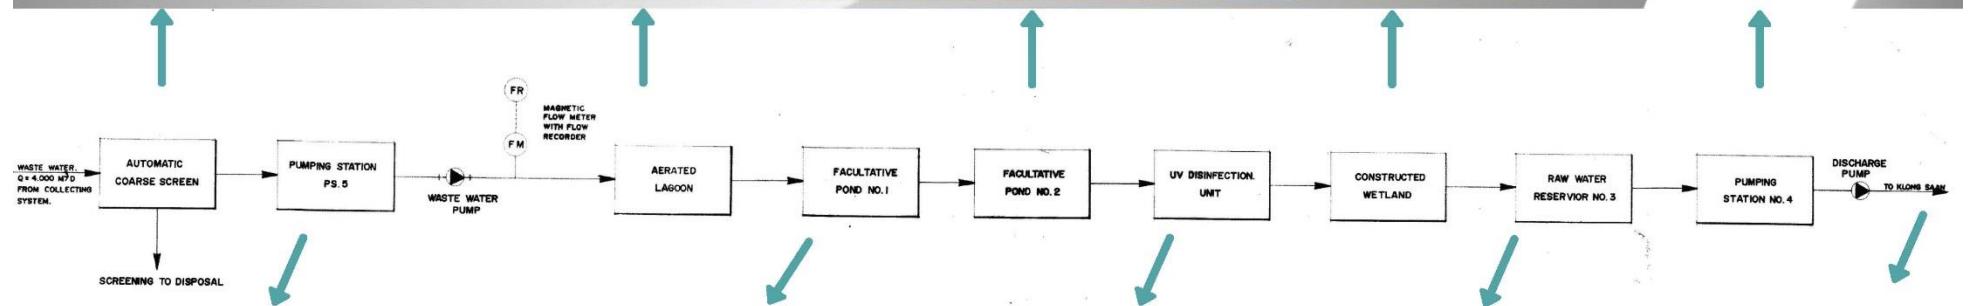




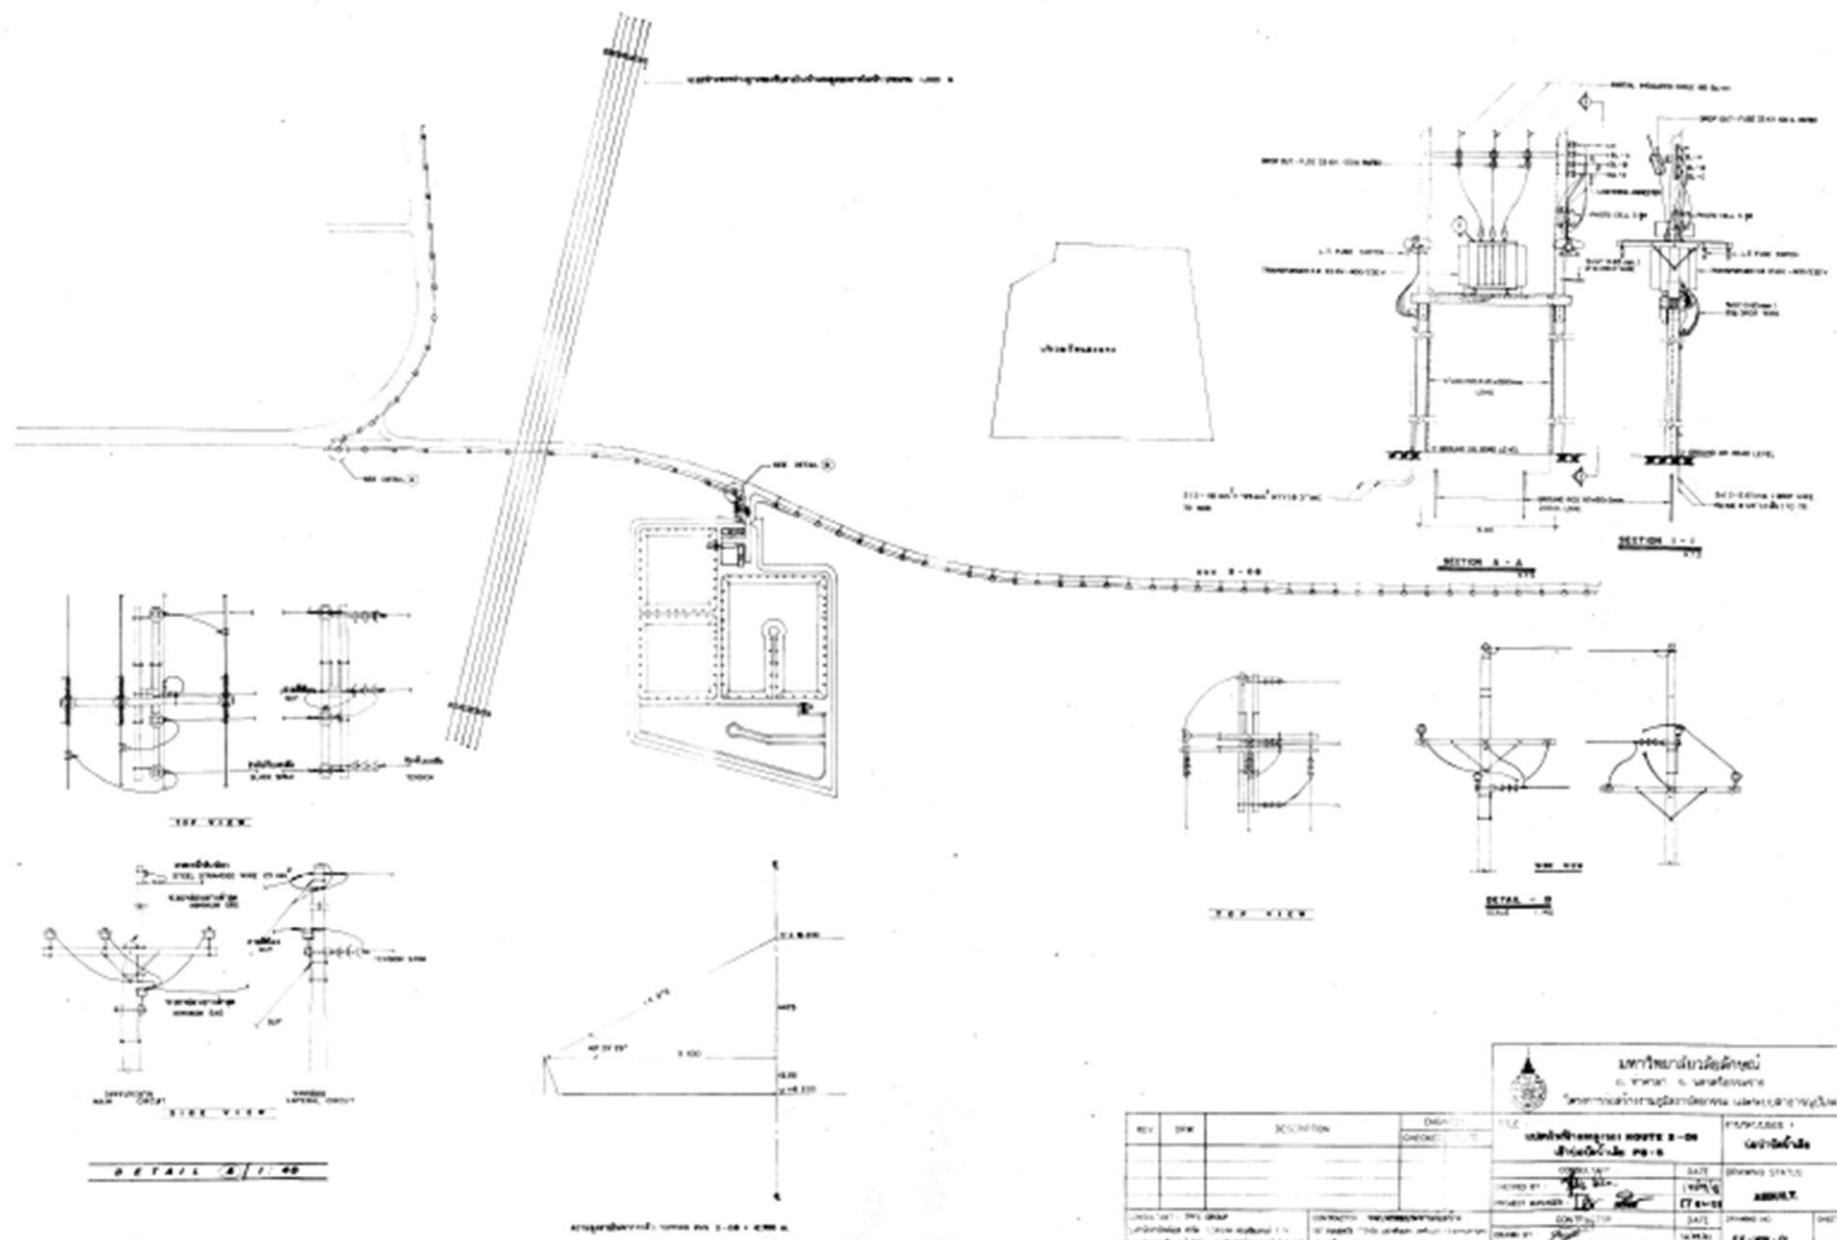



FRONT VIEW


SCALE 1:10

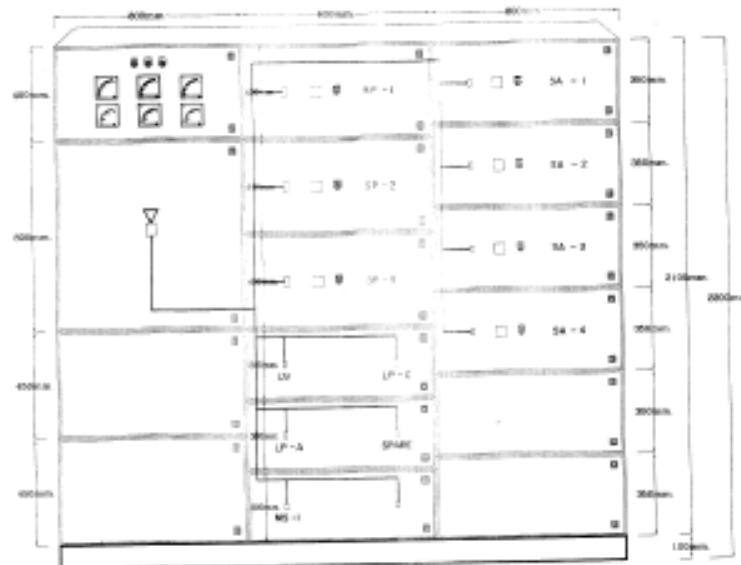**EQUIPMENT (INTERNAL)**

SCALE 1:10

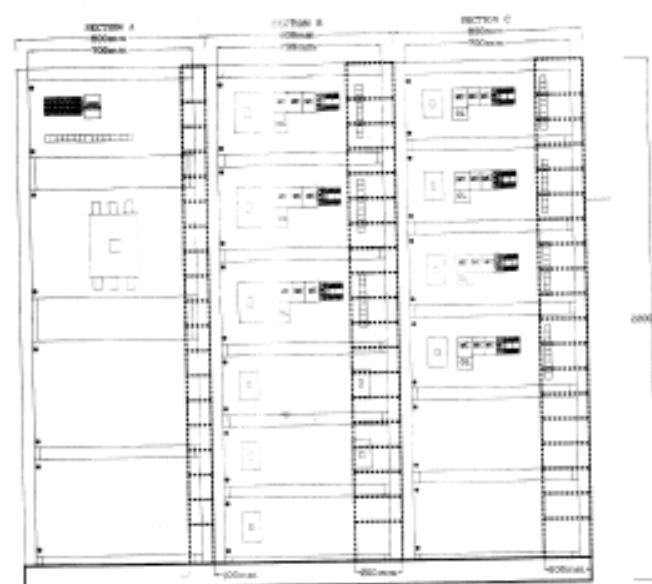**BACK VIEW**


SCALE 1:20

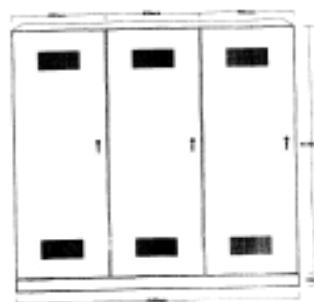**SIDE VIEW**

SCALE 1:10

**IN SIDE VIEW**

SCALE 1:10

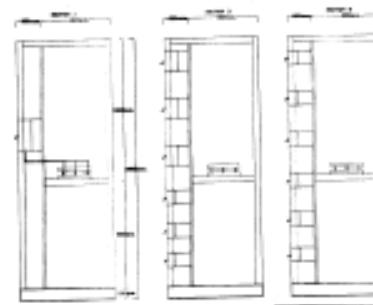**BOTTOM VIEW TOP VIEW**

SCALE 1:10



FILE NO.	DATE	STATUS	REMARKS
MAIN DISTRIBUTION BOARD AND MOTOR CONTROL CENTER		OK	
CHECKED BY:	DATE:	OK	
PROJECT MANAGER		OK	
DRAWN BY:	DATE:	ISSUED TO:	RECEIVED BY:

